


NOTES: TURN OFF DOFF LAYER PRIOR TO PLOTTING.
 HATCH DOFF HATCH LIMITS IN PLAN & ENLARGEMENT TO MATCH YOUR PLOT CONFIG.

PLAN

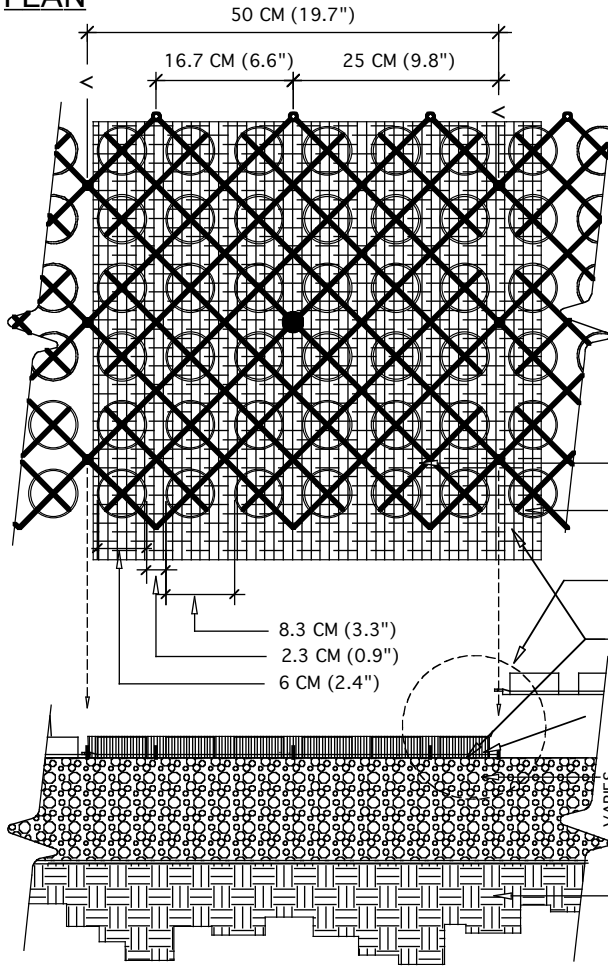

SPECIFICATIONS

UNITS
 UNIT SIZE - 50 CM X 50 CM X 2.5 CM
 (20" X 20" X 1")
 AVAILABLE IN 9 STANDARD ROLL SIZES


UNIT WEIGHT - 538 GRAMS (19 OZ.)
 OR 2.2 KG (4.8 POUNDS)

STRENGTH - 402 KG/CM² (5720 PSI)
 COLOR - BLACK (STANDARD)
 RESIN - 100% POST-CONSUMER
 RECYCLED HDPE/LDPE

FABRIC
 WEIGHT - 3.5 OZ/SY (120 GM/M²)
 TENSILE - 120 LB/FT² (585 KG/M²)
 FLOW - 275 GAL/MIN/SF (11,200 L/MIN/M²)
 OPTIONS - CUSTOM FABRIC TO 6 OZ
 AVAILABLE.

- GRAVELPAVE2
- ADJACENT GRAVELPAVE2
- SEE ENLARGEMENT BELOW
- FILTER FABRIC ATTACHED TO
BOTTOM OF GRAVELPAVE2
- FINE GRAVEL - 3/16" OR LESS
- AS PER LOADING
REQUIREMENTS -
COMPACTED SANDY GRAVEL ROAD BASE
- 95% MODIFIED PROCTOR DENSITY
- COMPACTED SUBGRADE

SECTION

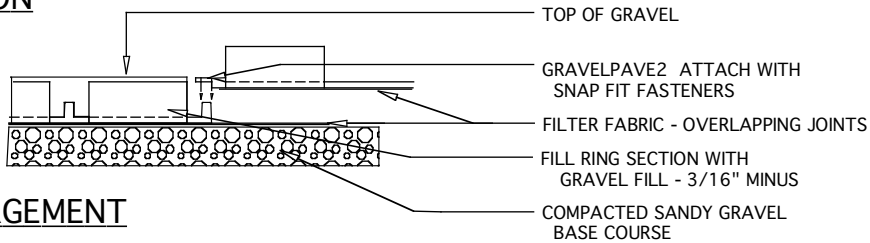

ENLARGEMENT

TYPICAL GRAVELPAVE2 DETAIL

NOT TO SCALE

CHOOSE THIS PRODUCT FOR REINFORCING GRAVEL WEARING SURFACES

Invisible
Structures, Inc.
Gvdet.dwg

1600 Jackson Street, SUITE 310
 GOLDEN, COLORADO 80401
 800-233-1510 OR 303-233-8383
 FAX: 303-233-8282
 Version 03/07


Gravelpave2 Pinning Instructions

60 anchors supplied per 108 sq ft (10 sq m)

Size and type of anchor may vary


1. Place one anchor (minimum) every six rings
2. Place remaining anchors around perimeter of site and in high traffic areas

+ = anchor

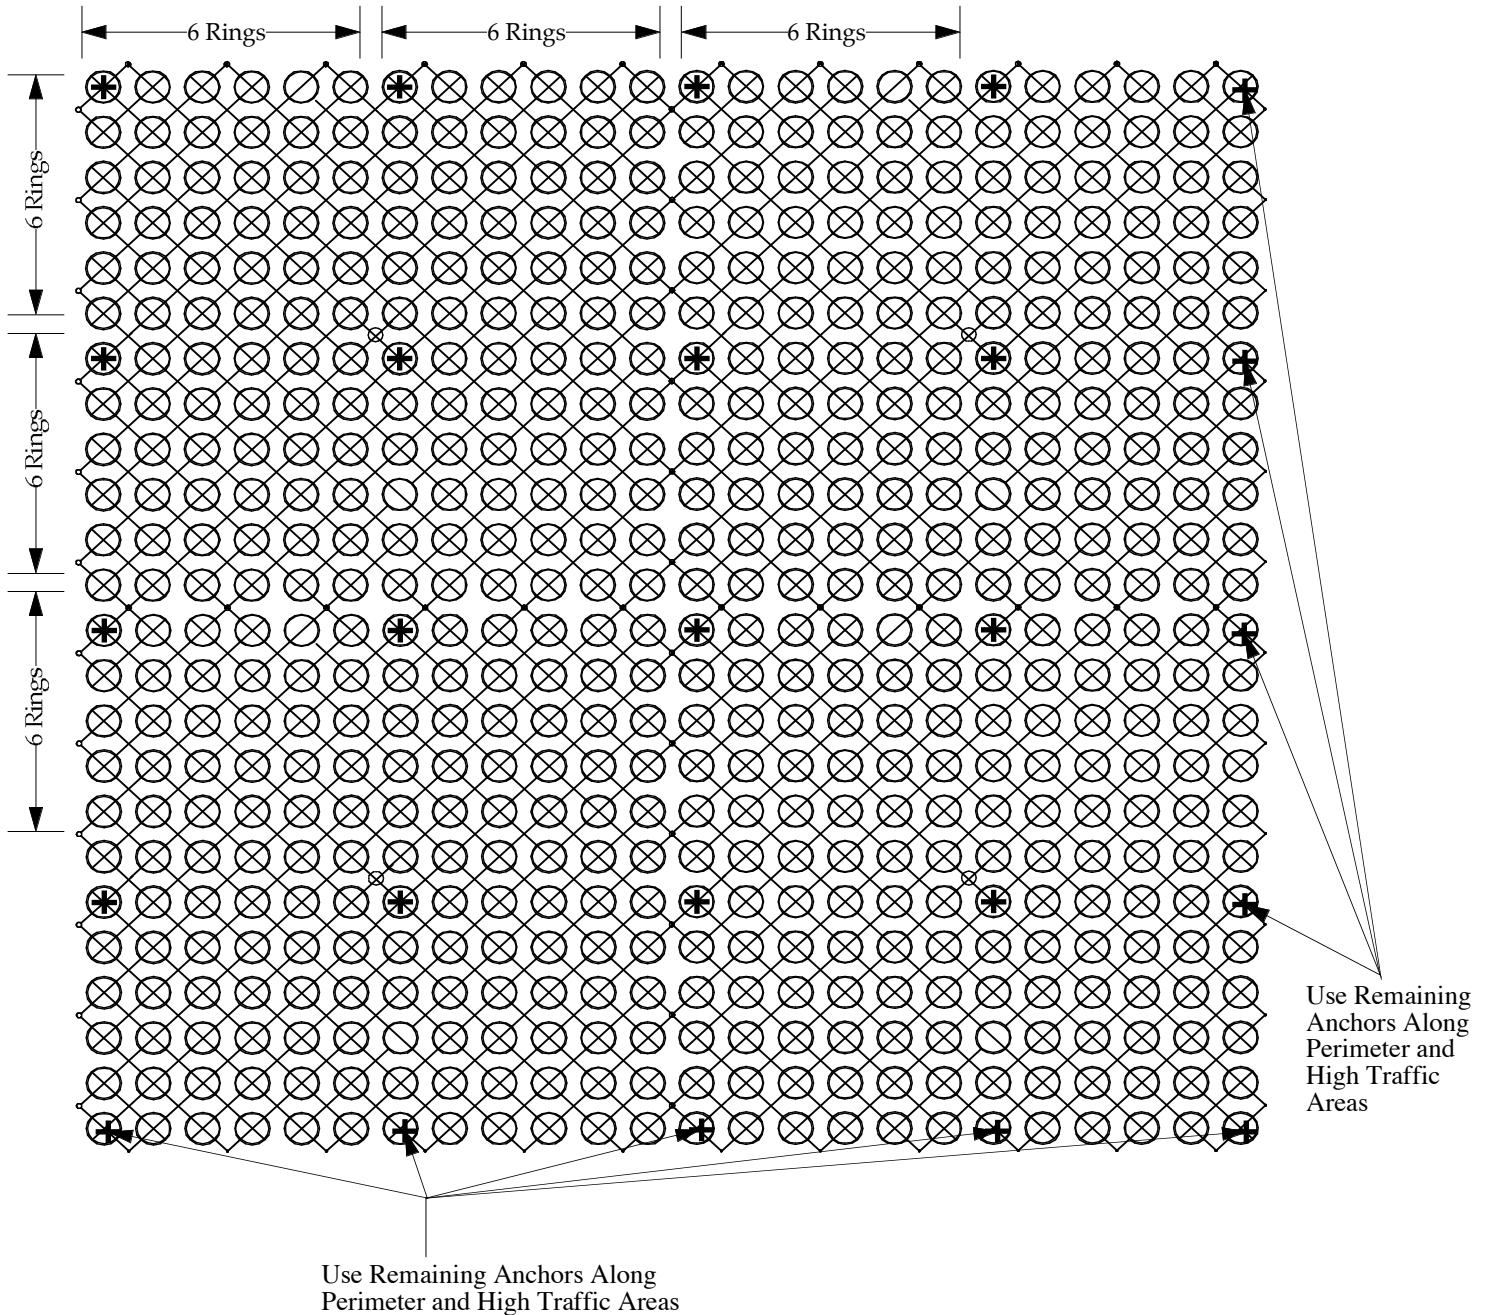

*Additional anchor pins may be purchased

Invisible Structures, Inc. - 1600 Jackson St., Suite 310, Golden, Colorado 80401
800-233-1510 OR 303-233-8383 - Fax 303-233-8282 - www.invisiblestructures.com - Rev. 08/04

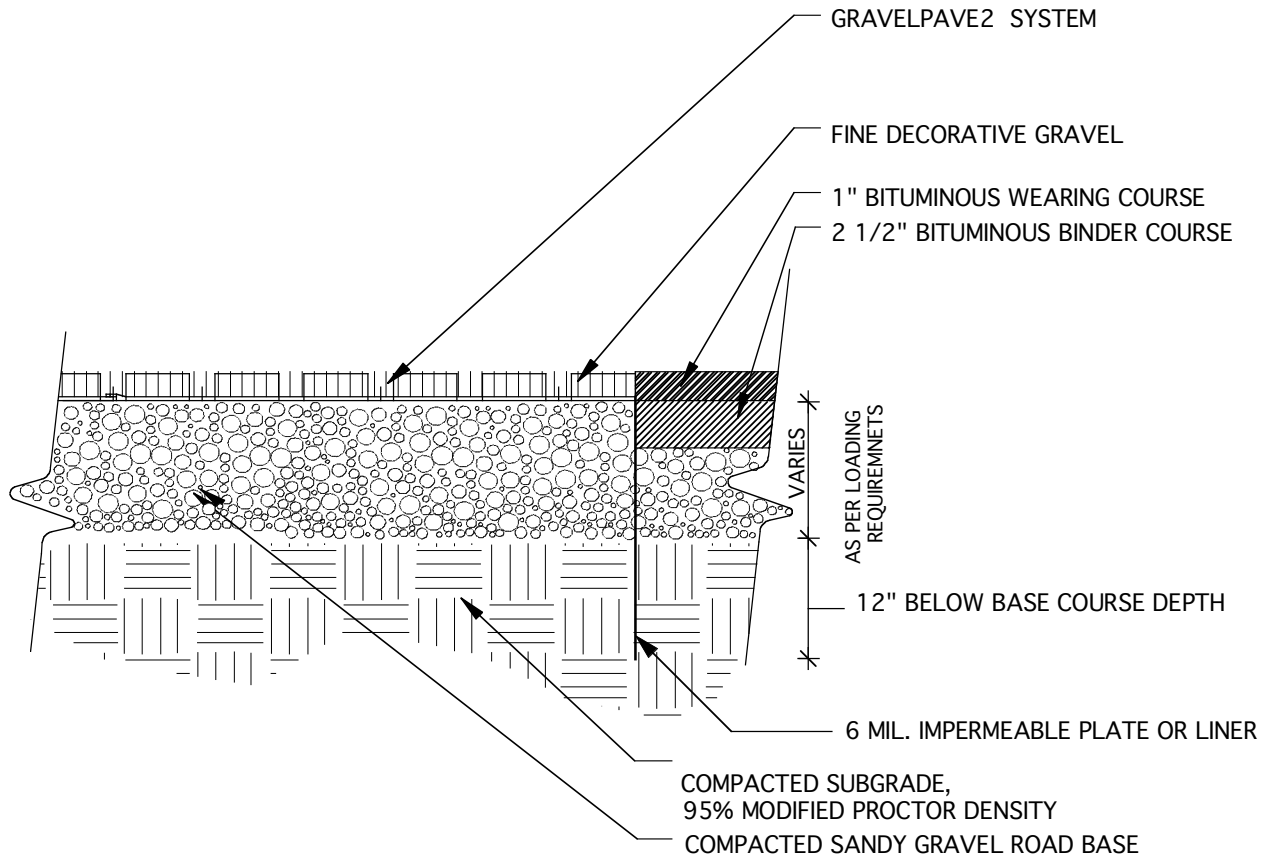

NOTE: GRASS/PLANT TYPES SHALL BE SPECIFIED BY A LANDSCAPE ARCHITECT OR LANDSCAPE DESIGNER

GRAVELPAVE2 AT ASPHALT EDGE

1

1 OF 1

NOT TO SCALE

Invisible
Structures, Inc.

GV2-ASPPS.dwg

CHOOSE THIS PRODUCT FOR REINFORCING GRAVEL PARKING SURFACES

1600 Jackson St., SUITE 310
GOLDEN, COLORADO 80401
800-233-1510 OR 303-233-8383
FAX: 303-233-8282
www.invisiblestructures.com
Rev. 08/04