



Unroll Terratame2 →

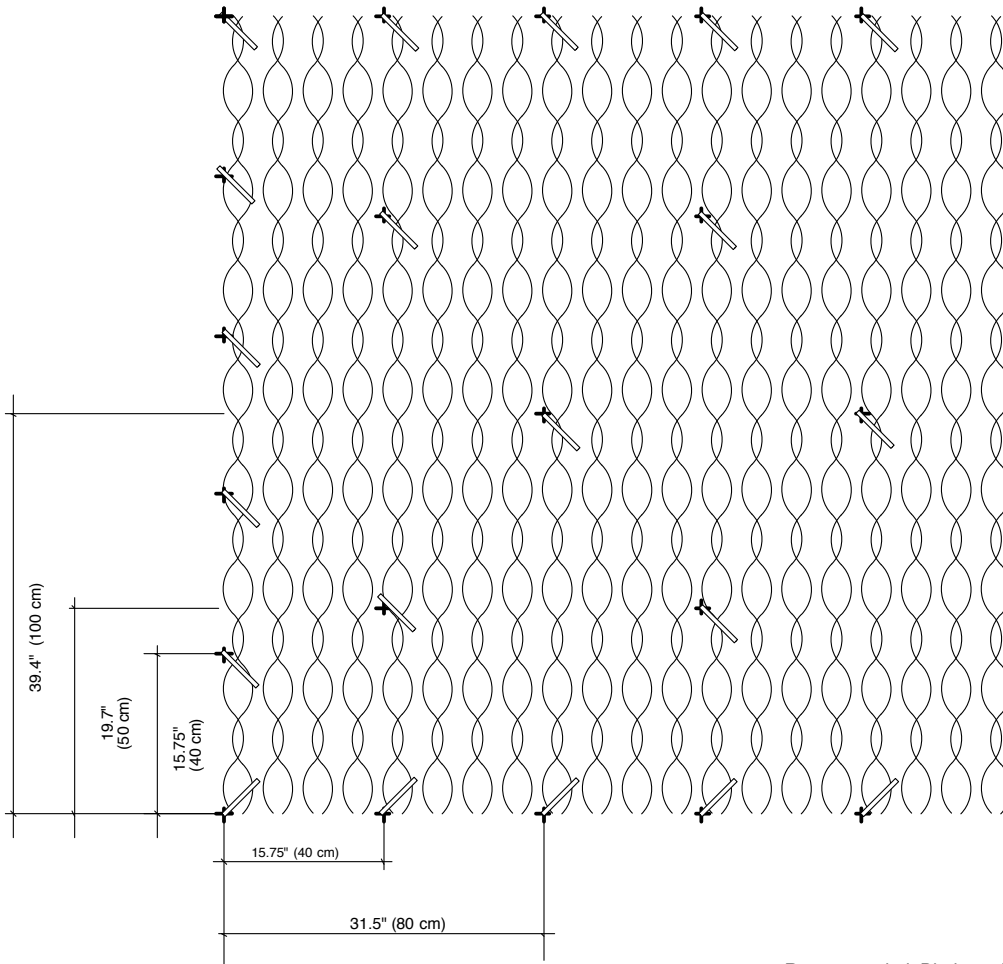

Allow 1-1.5" gap between adjoining mats

Repeat pattern to end

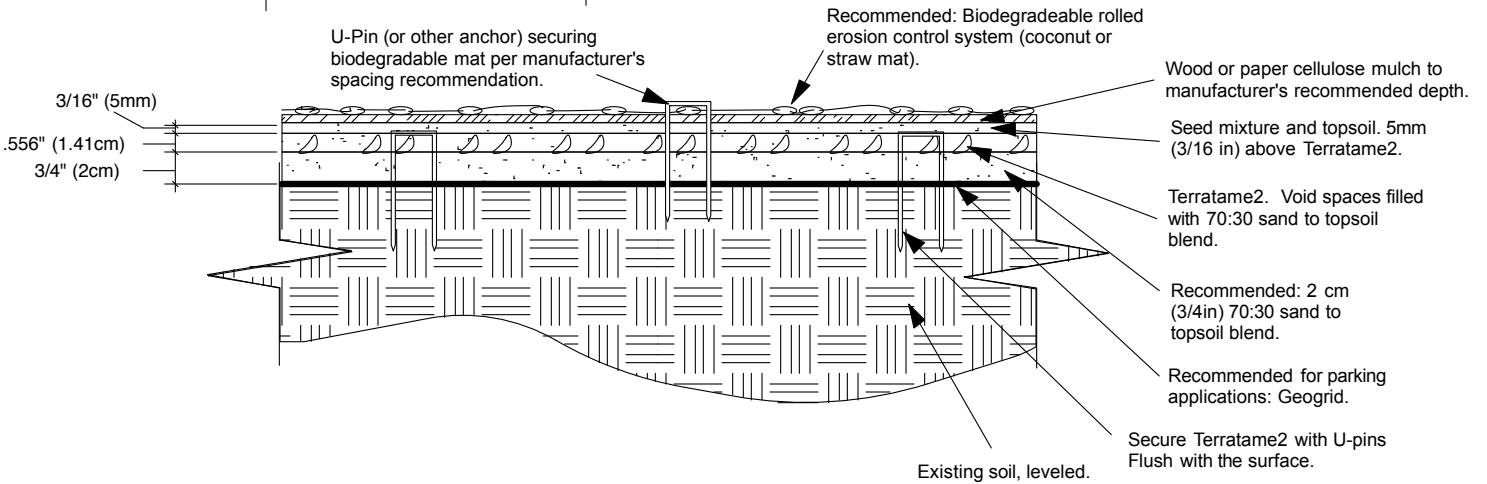

**TERRATAME2 FOR A NEWLY PREPARED SITE**

**Ground reinforcement for parking or other turf protection use in newly prepared sites**


NOT TO SCALE



TT2NewSite.dwg


1600 Jackson St. SUITE 310  
 GOLDEN, COLORADO 80401  
 800-233-1510 OR 303-233-8383  
 FAX: 303-233-8282  
 www.invisiblestructures.com

5/15

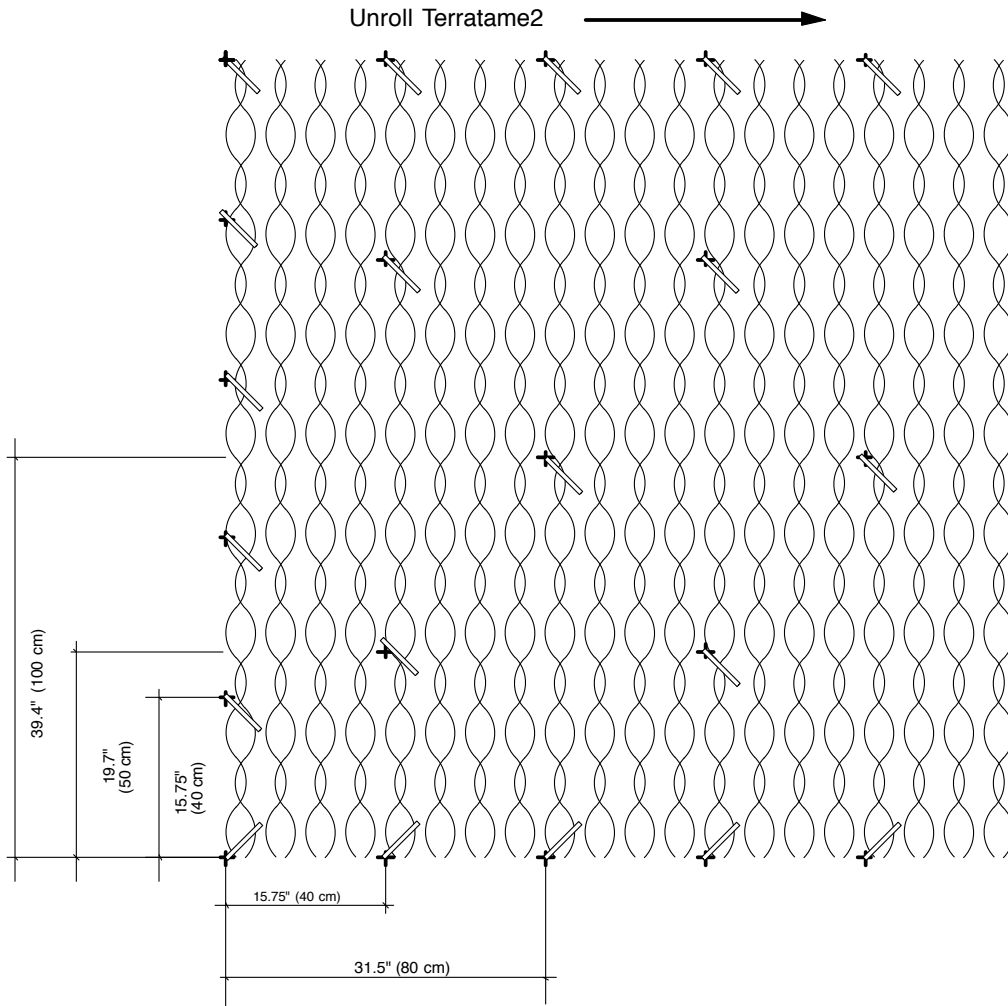

Allow 1-1.5" gap between adjoining mats

Repeat pattern to end

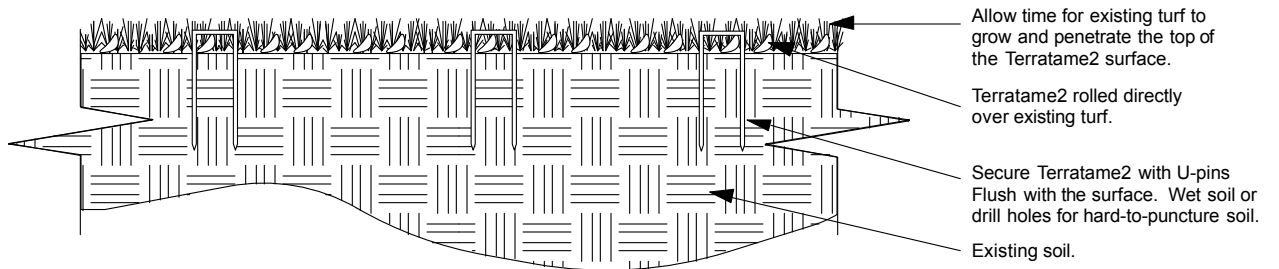

## TERRATAME2 INSTALLATION ON EXISTING TURF

**Install Terratame2 over an existing turf area  
for light-duty grass parking or other turf protection**

NOT TO SCALE



TT2ExistTurfInst.dwg

1600 Jackson St. SUITE 310  
GOLDEN, COLORADO 80401  
800-233-1510 OR 303-233-8383  
FAX: 303-233-8282  
www.invisiblestructures.com  
06/15