


START IN LOWER LEFT CORNER OF INSTALLATION AREA, LEAVING A 1" SPACE BETWEEN THE EXCAVATION AND THE PAVER UNITS.

REMOVE MALE CONNECTOR ROW PRIOR TO PLACEMENT OF FIRST PIECE OF EACH SECTION

ROLLS ARE PLACED OVER PREVIOUS ROLL CONNECTORS

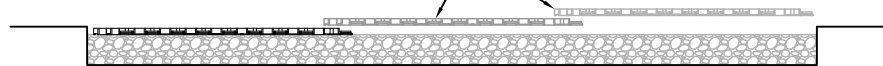

**NOTES:**  
 a. REFERENCE CURRENT INSTALLATION INSTRUCTIONS FOR PROPER ASSEMBLY AND INSTALLATION PRACTICES.

REV.	DATE	RECORD OF CHANGES	BY	APPRV.
A	2/13/19	INITIAL RELEASE	JKB	JKB

**StormTank**  
 A Brand of Brentwood Industries, Inc.  
 500 Spring Ridge Drive  
 Reading, PA 19610  
 Phone: (610) 374-5109  
 www.StormTank.com  
 Info@StormTank.com

Project Name  
**PAVER PLACEMENT DETAIL**

Title



Drawn By J.BAILEY	Date 2/13/19
Drawing No. STPP-003-00	Sheet 1 of 1
	Scale NTS

This is the property of Brentwood Industries, Inc. It may not be reproduced or used for any purpose other than those expressly authorized by Brentwood Industries. It shall be returned immediately upon request of Brentwood Industries.